


## Toughened Glass Locations

**Diagram 1 Critical locations in internal and external walls**

see para. 1.1

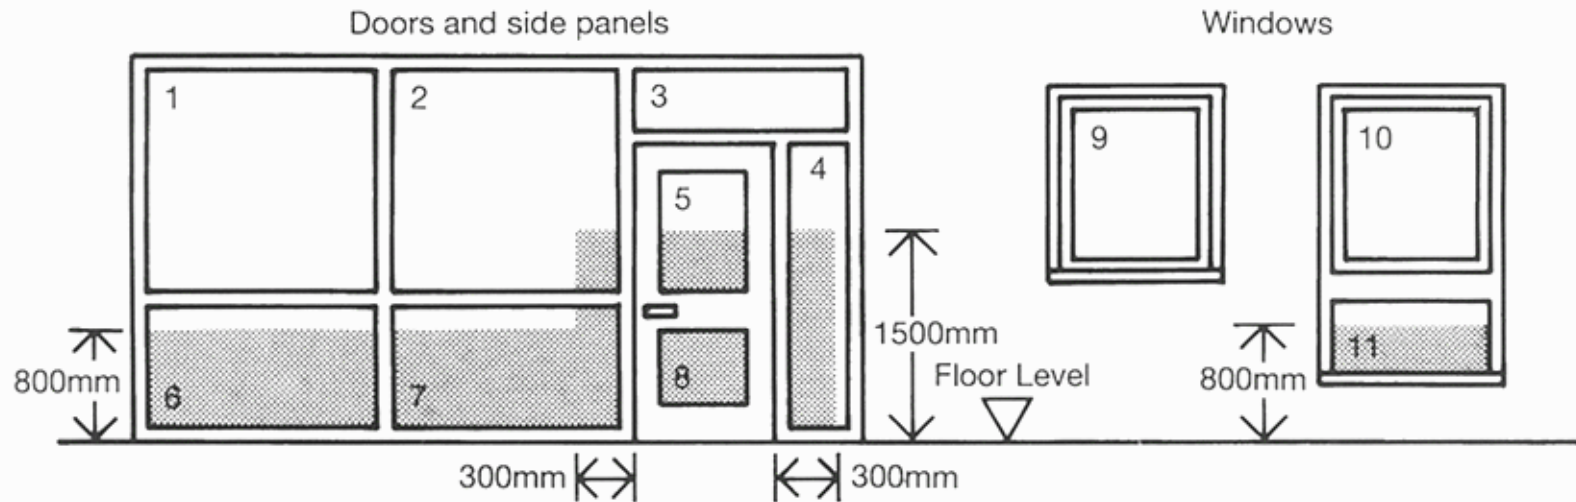

Shaded areas show critical locations to which requirement N1 applies.

(ie. glazing in areas numbered 2,4,5,6,7,8,11)